



3 Bed Private House
 — NSA: 144.8 sqm NSA: 1558.6 sqft
 - - - GIA: 168.9 sqm GIA: 1818.0 sqft
 - - - GEA: 199.0 sqm GEA: 2142.0 sqft
 Amenity Space: variable
 6 Person Unit

DO NOT SCALE THIS DRAWING
 Contractors are to check all dimensions prior to commencement on site and notify the architect of any errors, omissions, or discrepancies.
 TateHindle Limited retain copyright of this drawing. It may not be copied, altered or reproduced in any way without their written authority.

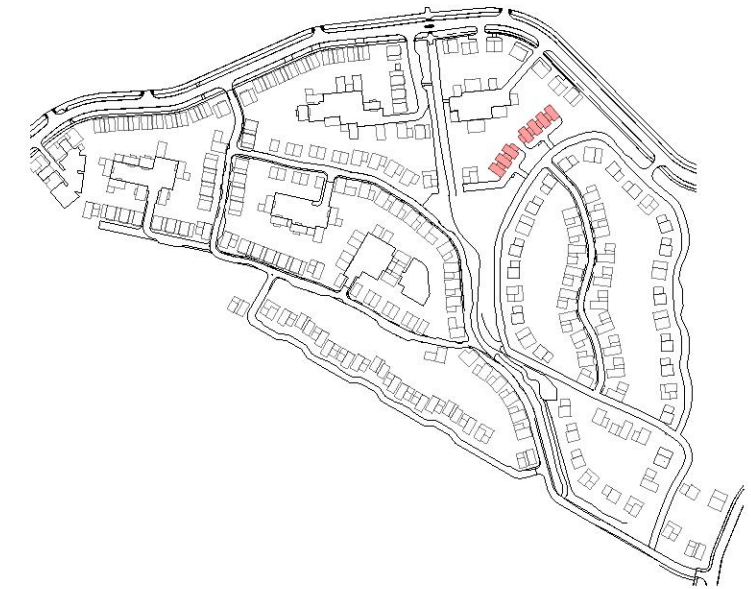


location key

PH-3B-6P M

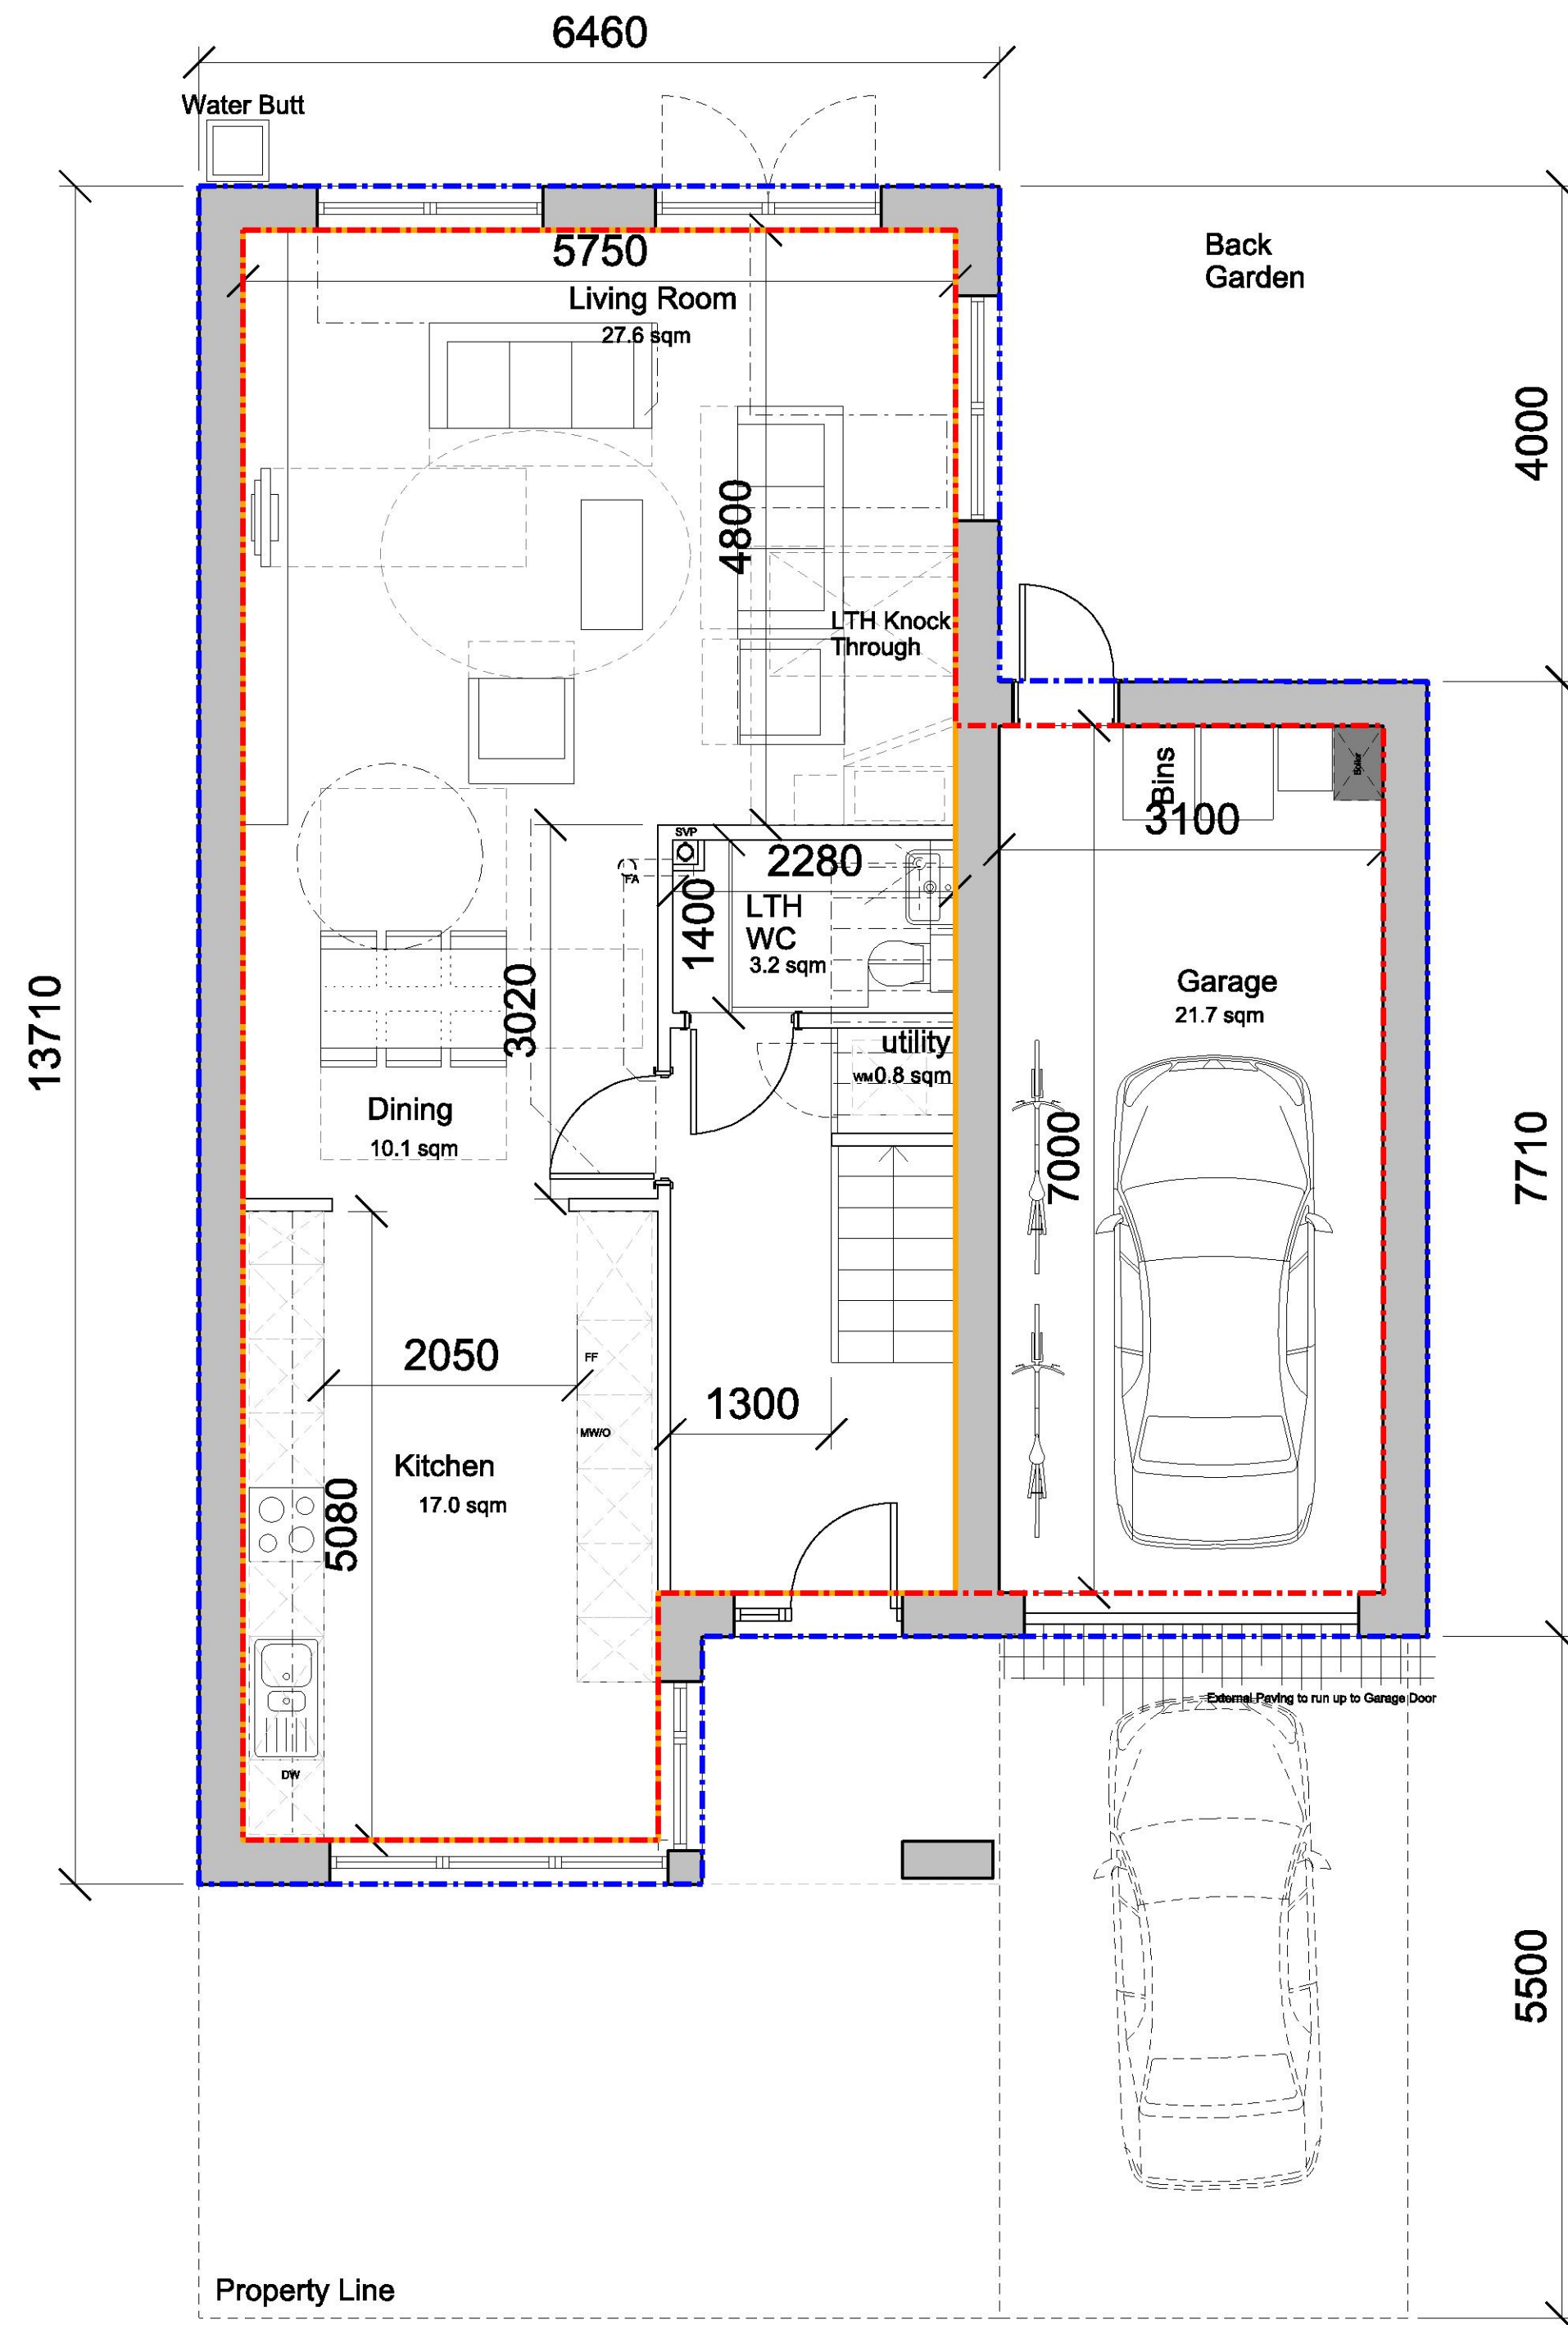

NSA 70.0 sqm
 GIA 94.1 sqm
 GEA 110.4 sqm

01 Ground Floor

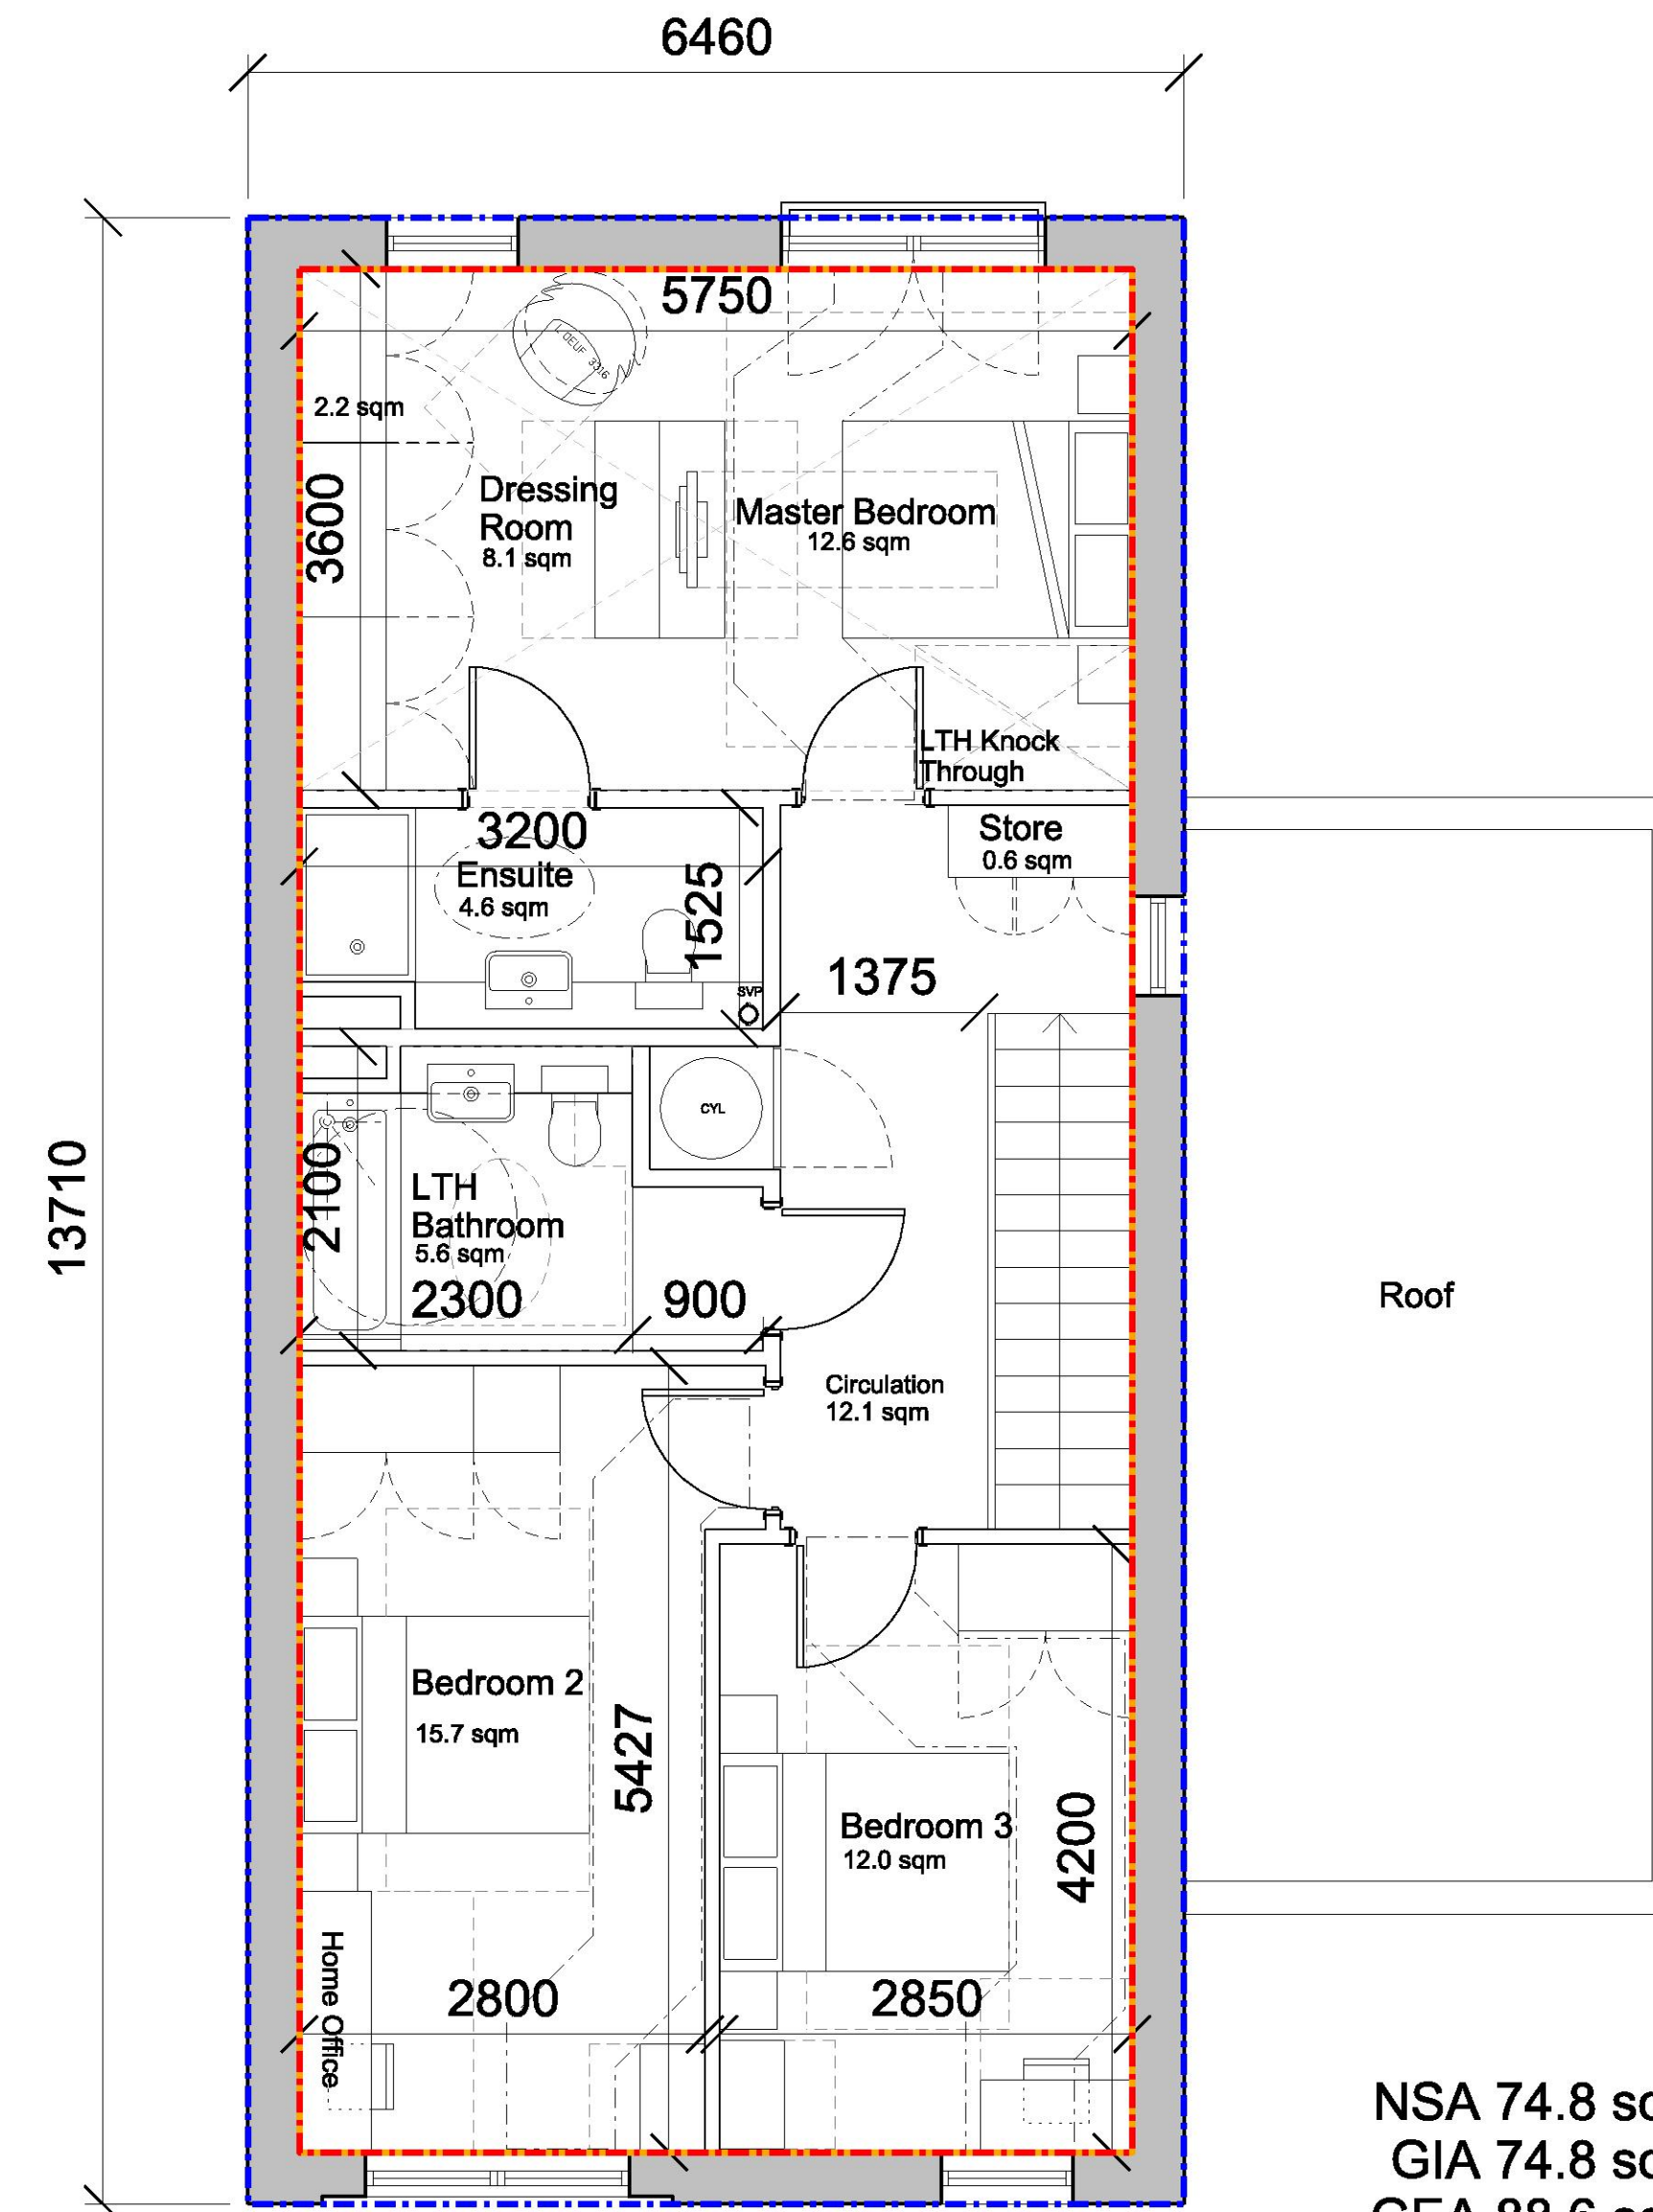

NSA 74.8 sqm
 GIA 74.8 sqm
 GEA 88.6 sqm

02 First Floor

Note: All WC and bathroom windows are obscured

Rev	Description	Date	Checked
01	ISSUED FOR PLANNING	07-10-15	LW

Status
FOR PLANNING

Client
Countryside Zest LLP

Project
**Beaulieu
 Chelmsford**

Drawing
**Private House
 3 Bed, 6 Person**

Scale	Drawn	Date	Checked
1:50 @ A1	MS	14/09/15	LW
1:100 @ A3			
Project no.	Dwg	Revision	
13720	PL(03)140	01	

tatehindle

TateHindle Limited
 1 Lindsey Street
 Smithfield
 London EC1A 9HP
 T 020 7332 4850
 mail@tatehindle.co.uk
 www.tatehindle.co.uk

