


Disclaimer
 Do not scale from this drawing. Use figured dimensions only.
 Check all dimensions before fabrication or setting out.
 This document is copyright and shall not be reproduced without permission of the owner.
 On printing, this document becomes uncontrolled. Ensure you are using the latest revision.
 Some aspects of the drawing are reproduced using OS Mastermap © Crown Copyright,
 Licence No. 1000 15990.

Rev	Reason for issue	Date	Iss
1	Planning	01.08.19	MDJ

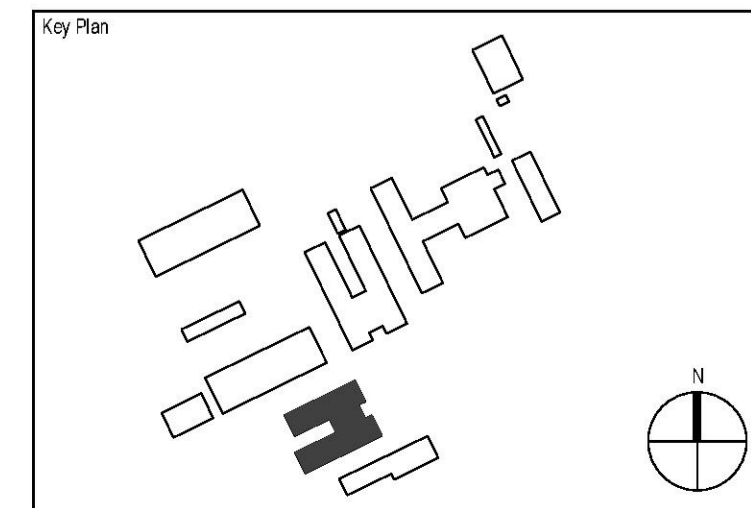

JW
ORG

BRD
 BRANCH RELOCATION DEPARTMENT
 BRITAIN

Watch Tower, ISSA House, The Ridgeway, London, NW7 1RN

Consultant:

Project Temple Farm Office Buildings	
Project Address Temple Farm, Ship Road, West Ham, London, E16 2XS	
Drawing Title South Office Building - Second Floor General Arrangement Plan	
Status FOR PLANNING	
Scale 1 : 200	Paper A1
Drawing No. 17006-T-44-00-120	Revision P1